

BAILDON MILLS, BAILDON

BLOCK F PLOTS 4-6

NOTES
ALL WORK TO BE CARRIED OUT IN ACCORDANCE WITH THE BUILDING REGULATIONS AND THE REQUIREMENTS OF THE LOCAL AUTHORITY.



FRONT ELEVATION



SIDE ELEVATION



SIDE ELEVATION




REAR ELEVATION



GROUND FLOOR PLAN



FIRST FLOOR PLAN

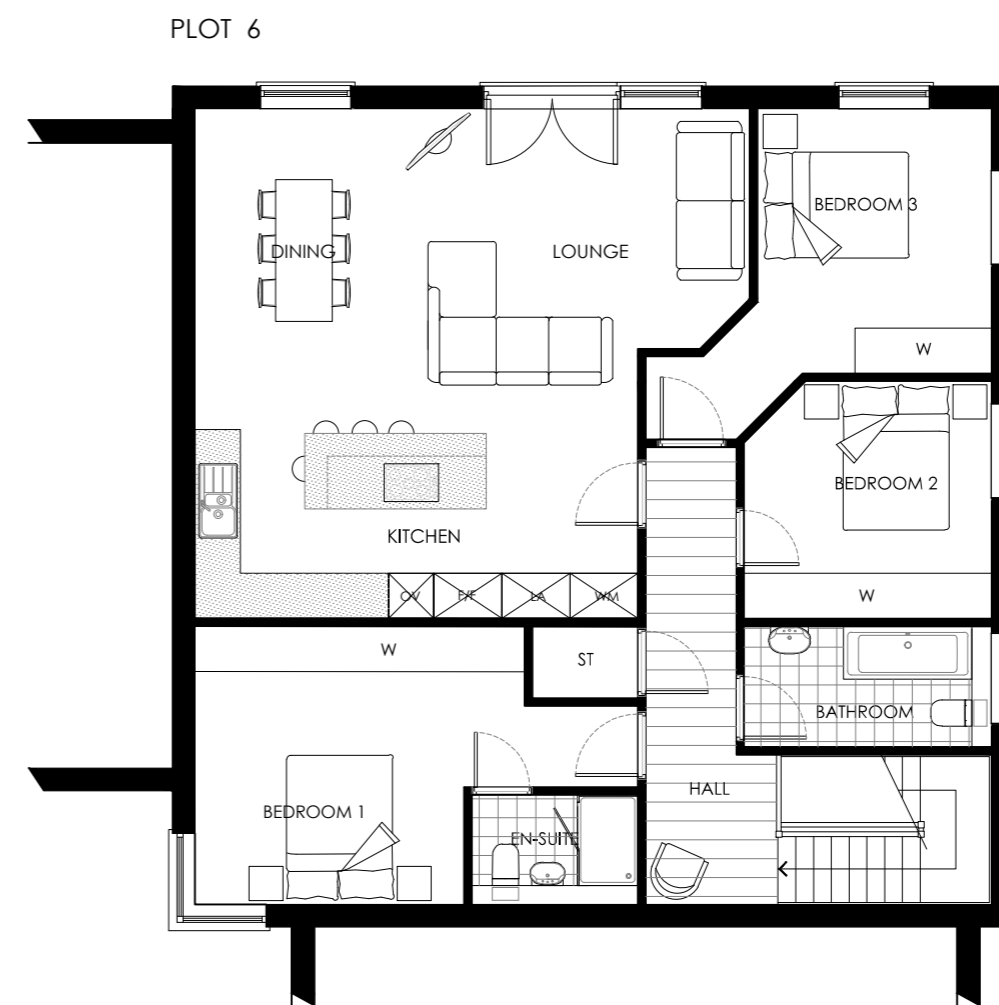

SECOND FLOOR PLAN

EXTERNAL MATERIALS

ROOF: NATURAL SLATE TO MATCH EXISTING.

WALL: STONE, HORIZONTAL TIMBER BOARDING - COLOUR & SPEC. TBC

WINDOW HEAD/ JAMBS & CILLS: STONE

WINDOWS/ DOORS: COMPOSITE WOOD EFFECT; COLOUR TBC. ALL GLASS DOUBLE GLAZED AS STANDARD.

POINT SUPPORTED GLASS CURTAIN WALLING.

FRONT & REAR DOOR: COMPOSITE WOOD EFFECT; COLOUR TBC

RW GOODS: BLACK ALUMINIUM

SOFFITS/ FASCIAS/ BARGE BOARDS: TIMBER COLOUR TBC.

A AMENDED TO SUIT PLANNERS COMMENTS JT JC 15.10.18

REV DESCRIPTION BY CHKD DATE

LOROC
ARCHITECTS

25A PARK SQUARE WEST, LEEDS, LS1 2PW
T: 0113 253 7755
W: www.loroc.co.uk

3RD FLOOR, 86 - 90 PAUL STREET, LONDON, EC2A 4NE
T: 0203 875 5333

CLIENT
KMRE GROUP

PROJECT
BAILDON MILL, BAILDON

TITLE
BLOCK F PLOTS 4-6

DRAWING NO. 1522-123 REVISION A

SCALE 1:100 @ A2 DATE JUN 2018

DRAWN BY RH CHECKED BY RH

PURPOSE OF ISSUE

- PLANNING
- BUILDING REGS
- TENDER
- COMMENT
- INFORMATION
- CONSTRUCTION



THIS DRAWING IS COPYRIGHT AND THE INTELLECTUAL PROPERTY OF LOROC ARCHITECTS LIMITED. THIS DRAWING MAY NOT BE REPRODUCED IN WHOLE OR IN PART WITHOUT WRITTEN AUTHORITY. NO DIMENSIONS TO BE SCALED FROM THIS DRAWING. ALL DIMENSIONS TO BE CHECKED ON SITE PRIOR TO COMMENCEMENT OF WORKS AND ANY DISCREPANCIES REPORTED TO THE ARCHITECT/ ENGINEER/ CONTRACTOR.