


# BAILDON MILLS, BAILDON

## BLOCK F PLOTS 7-9

**NOTES**  
ALL WORK TO BE CARRIED OUT IN ACCORDANCE WITH THE BUILDING REGULATIONS AND THE REQUIREMENTS OF THE LOCAL AUTHORITY.




REAR ELEVATION

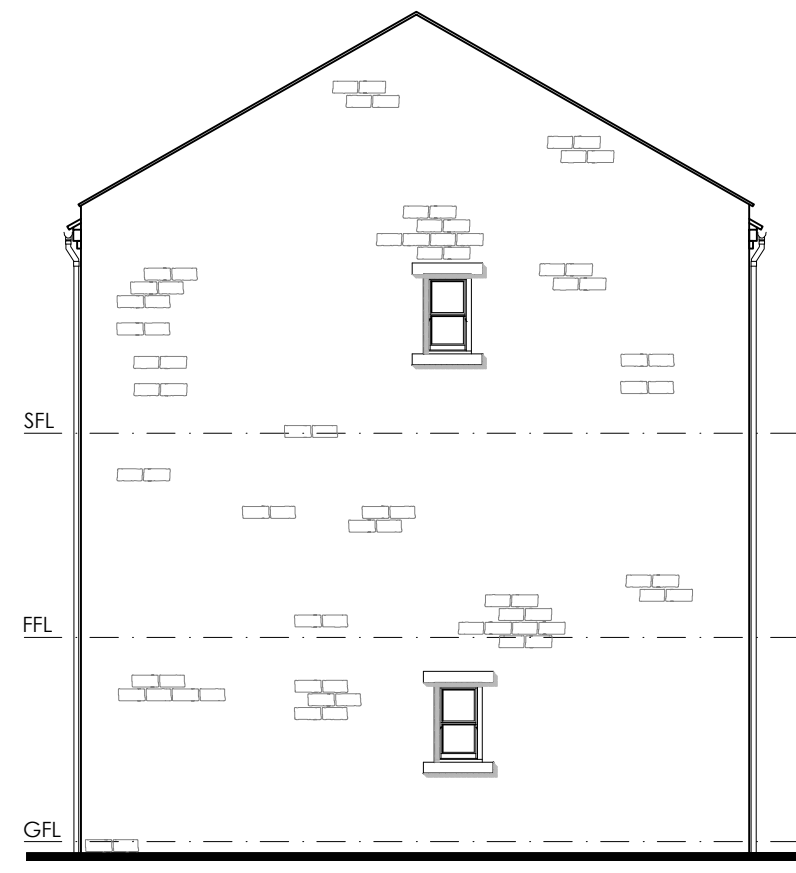


SIDE ELEVATION




FRONT ELEVATION

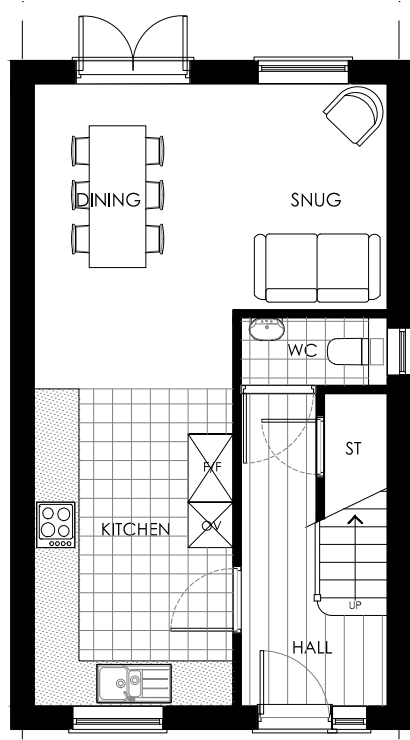

GROUND FLOOR PLAN

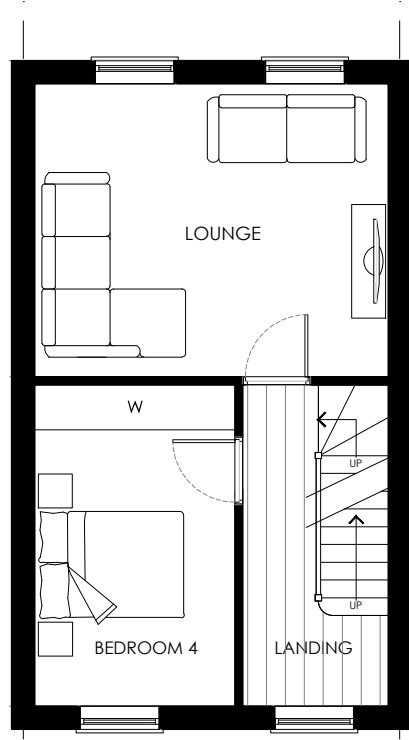

FIRST FLOOR PLAN

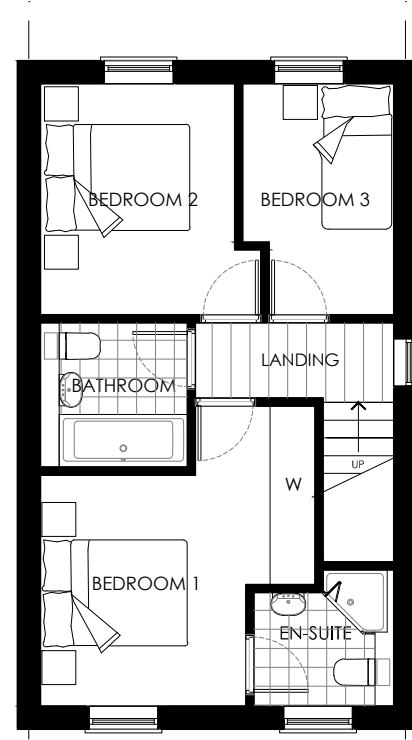

SECOND FLOOR PLAN


**EXTERNAL MATERIALS**  
ROOF: NATURAL SLATE TO MATCH EXISTING.  
WALL: STONE, HORIZONTAL TIMBER BOARDING - COLOUR & SPEC. TBC  
WINDOW HEAD/ JAMBS & CILLS: STONE  
WINDOWS/ DOORS: COMPOSITE WOOD EFFECT; COLOUR TBC. ALL GLASS DOUBLE GLAZED AS STANDARD.  
POINT SUPPORTED GLASS CURTAIN WALLING.  
FRONT & REAR DOOR: COMPOSITE WOOD EFFECT; COLOUR TBC  
RW GOODS: BLACK ALUMINIUM  
SOFFITS/ FASCIAS/ BARGE BOARDS: TIMBER COLOUR TBC.

## BLOCK F PLOTS 1-3

PLOTS 1, 2 & 3




FRONT ELEVATION

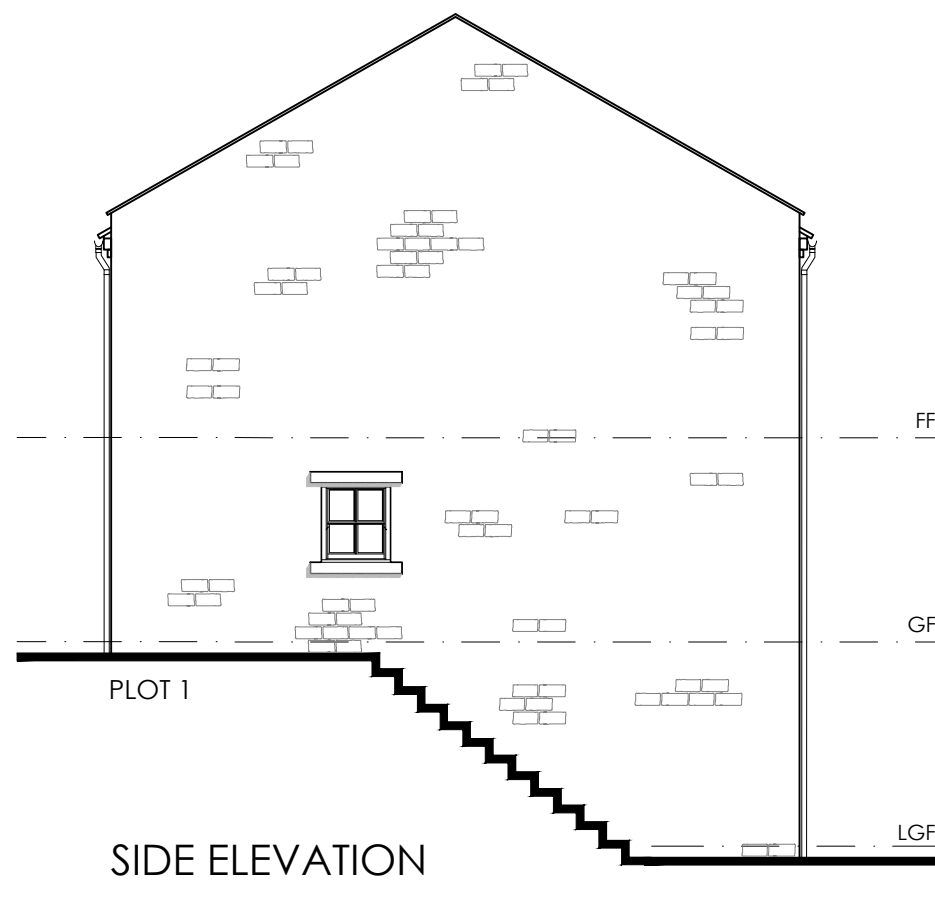


SIDE ELEVATION




REAR ELEVATION

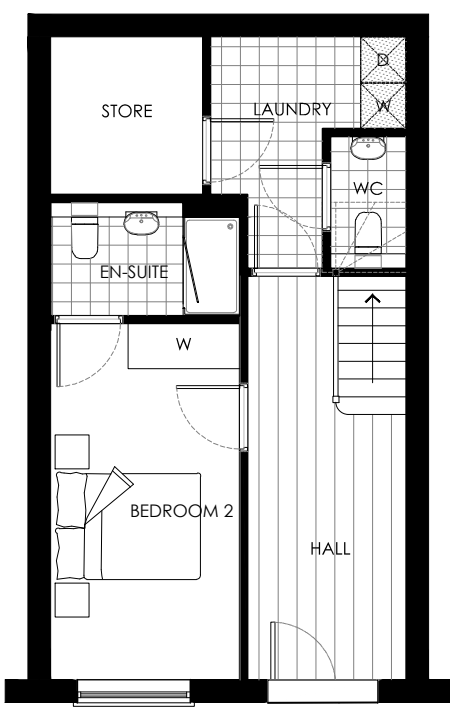

LOWER GROUND FLOOR PLAN

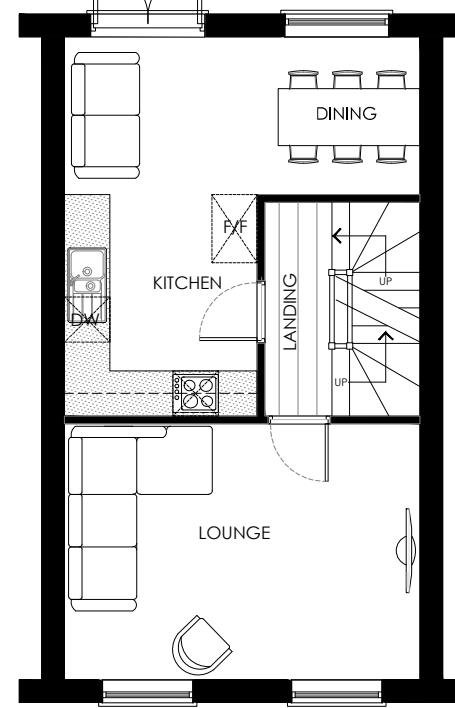


GROUND FLOOR PLAN

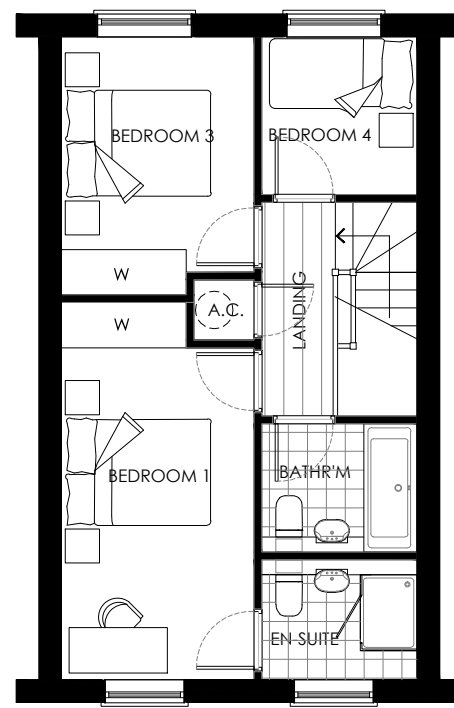

FIRST FLOOR PLAN

0 5 10m SCALE 1:100

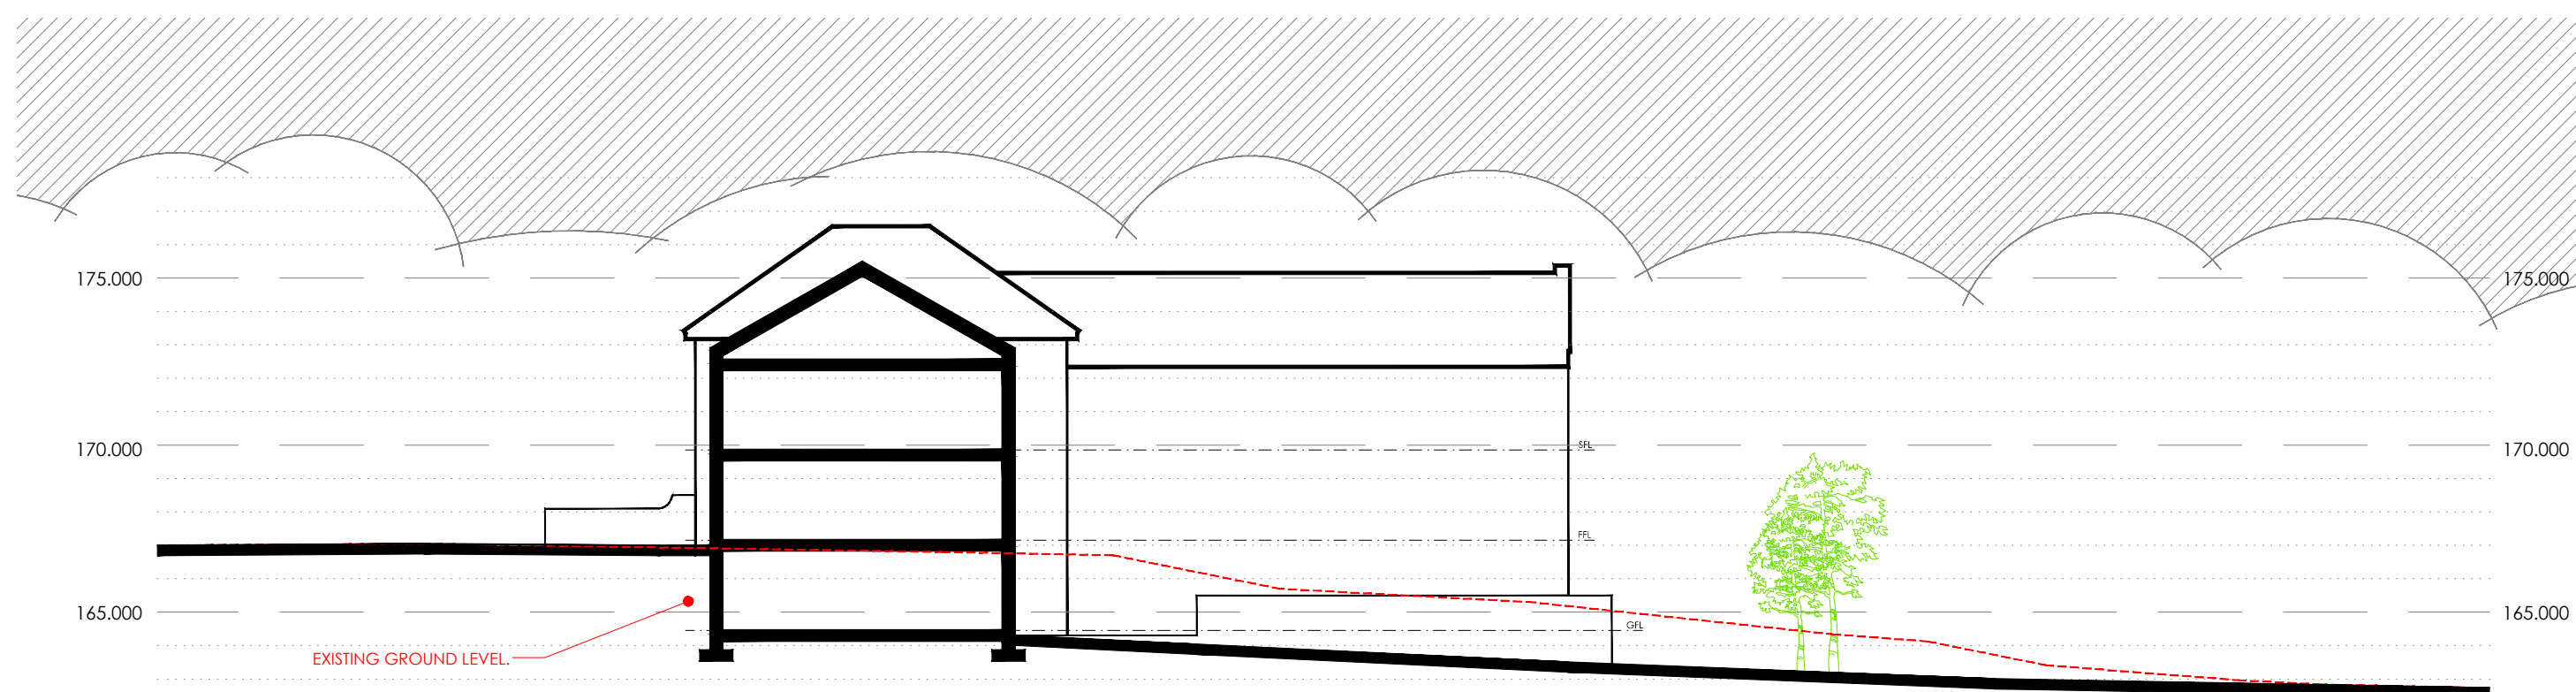

STREETSCAPE G-G

0 5 10 20m SCALE 1:200

A AMENDED TO SUIT PLANNERS COMMENTS & JT JC 15.10.18  
STREETSCAPE ADDED.

REV DESCRIPTION BY CHKD DATE

**LOROC**  
ARCHITECTS

25A PARK SQUARE WEST, LEEDS LS1 2PW. 3RD FLOOR, 86-90 PAUL STREET, LONDON, EC2A 4NE  
T: 0113 233 7755 F: 0203 875 5333  
W: www.loroc.co.uk

CLIENT

KMRE GROUP

PROJECT

BAILDON MILL, BAILDON

TITLE

BLOCK F PLOTS 1-3 & 7-9

DRAWING NO. 1522-122 REVISION B

SCALE 1:500 @ A1 DATE JUN 2018

DRAWN BY RH CHECKED BY JC

PURPOSE OF ISSUE

● PLANNING ○ BUILDING REGS ○ TENDER  
○ COMMENT ○ INFORMATION ○ CONSTRUCTION

THIS DRAWING IS COPYRIGHT AND THE INTELLECTUAL PROPERTY OF LOROC ARCHITECTS LIMITED. THIS DRAWING MAY NOT BE REPRODUCED IN WHOLE OR IN PART WITHOUT WRITTEN AUTHORITY. NO DIMENSIONS TO BE SCALED FROM THIS DRAWING. ALL DIMENSIONS TO BE CHECKED ON SITE PRIOR TO COMMENCEMENT OF WORKS AND ANY DISCREPANCIES REPORTED TO THE ARCHITECT/ENGINEER/CONTRACTOR.