


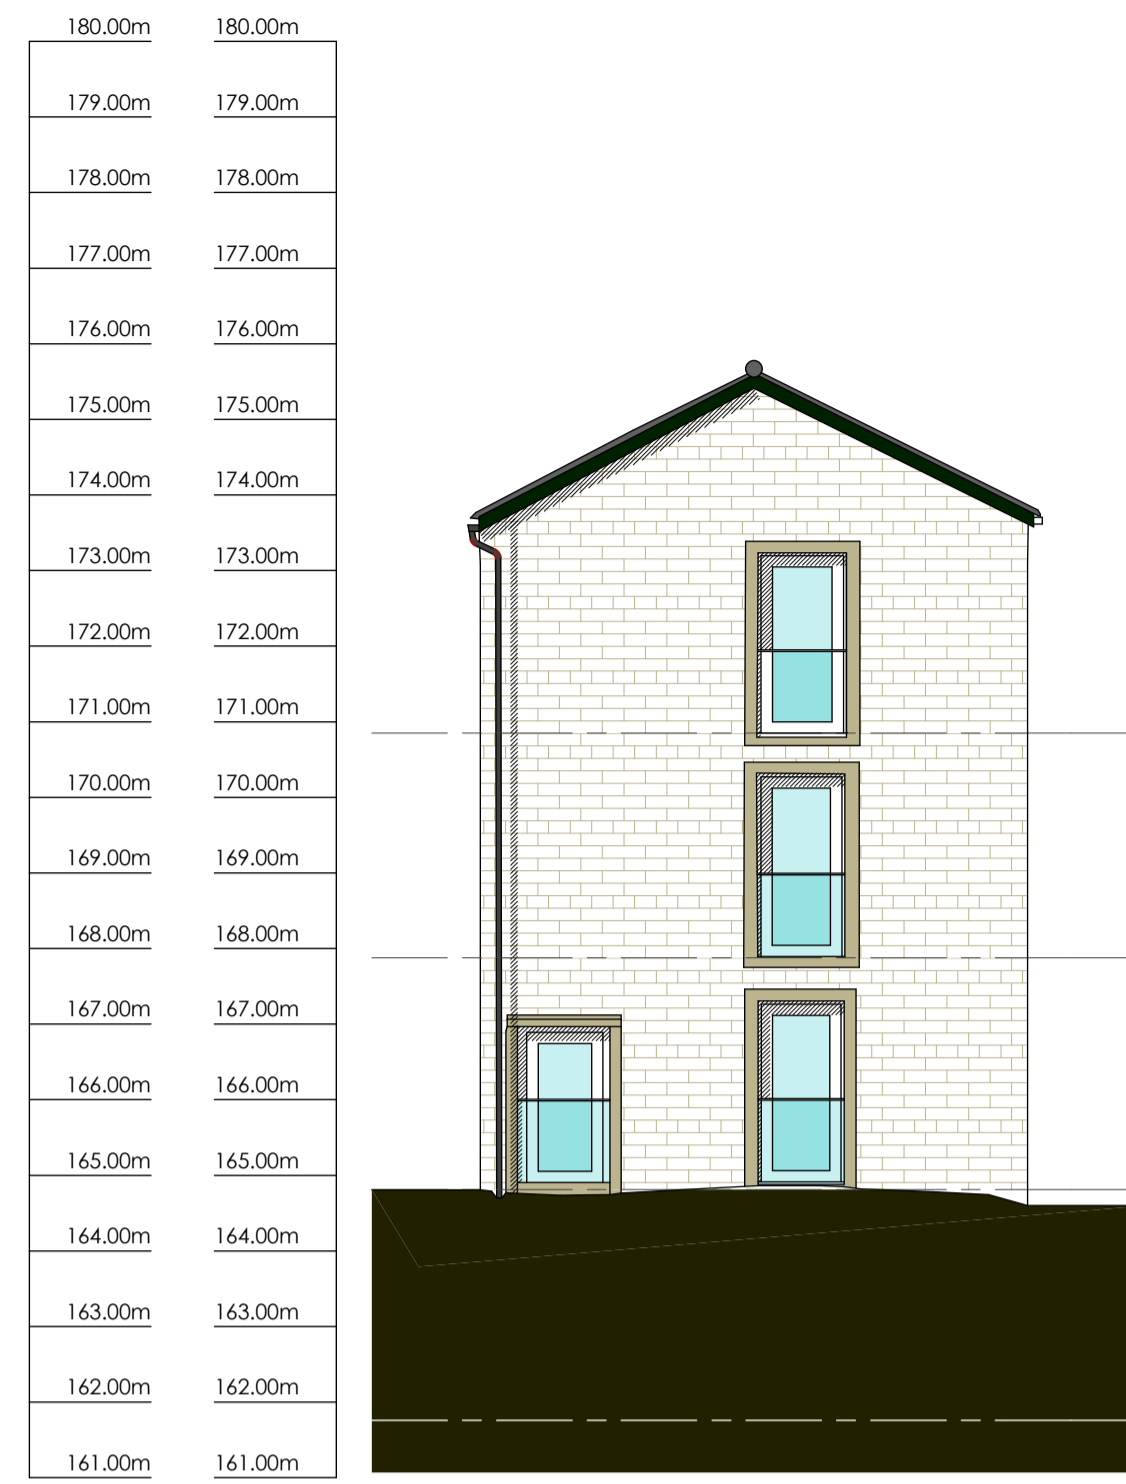

Elevation Ref. AE4



Elevation Ref. AE5



Elevation Ref. AE2



Elevation Ref. AE3



Elevation Ref. AE1



Elevation Ref. AE6


COPYRIGHT RESERVED ©
 THIS DRAWING IS COPYRIGHT AND THE INTELLECTUAL PROPERTY OF LOROC ARCHITECTS LIMITED. THIS DRAWING MAY NOT BE REPRODUCED IN WHOLE OR IN PART WITHOUT WRITTEN AUTHORITY.

DO NOT SCALE
 NO DIMENSIONS TO BE SCALED FROM THIS DRAWING. ALL DIMENSIONS TO BE CHECKED ON SITE PRIOR TO COMMENCEMENT OF WORKS AND ANY DISCREPANCIES REPORTED TO THE ARCHITECT / ENGINEER / CONTRACTOR

ALL INFORMATION ON THIS DRAWING IS SUBJECT TO A FULL AND COMPREHENSIVE TOPOGRAPHICAL SURVEY AND CONFIRMATION OF RELEVANT TITLE.

ADDITIONAL NOTES
 ALL WORK TO BE CARRIED OUT IN ACCORDANCE WITH THE BUILDING REGULATIONS AND THE REQUIREMENTS OF THE LOCAL AUTHORITY

ADDITIONAL COMMENTS DENOTED ON DWG AREA AS (CDM)

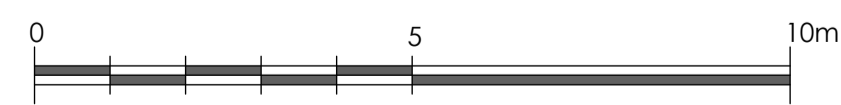

CDM 2015	PERCEIVED SIGNIFICANT RESIDUAL RISKS THAT ARE EITHER / OR ANY COMBINATION OF THE FOLLOWING :
	NOT OBVIOUS ■ UNUSUAL ■ DIFFICULT TO MANAGE

AREA	CONSTRUCTION	USE	MAINTENANCE	DECOMMISSION
------	--------------	-----	-------------	--------------

REV	DESCRIPTION	DRWN/CHKD	DATE

LOROC ARCHITECTS

CLIENT: **KMRE GROUP LIMITED**

PROJECT: **BAILDON MILL BAILDON BRADFORD**

TITLE: **General Arrangement Block A-D Planning PROPOSED ELEVATIONS (SHEET 1)**

SCALE: **1:100 @ A1** DATE: **FEB 18**

DRAWING NO. **1522-109(P)** REVISION: **-**

DRAWN BY: **IR** CHECKED BY: **-**

PURPOSE OF ISSUE:

PLANNING BUILDING REGS TENDER
 APPROVAL COMMENT CONSTRUCTION

LOROC ARCHITECTS
 LEEDS OFFICE: 256 PARK SQUARE WEST, LEEDS LS1 2PW, T: 0113 233 7755, E: info@loroc.co.uk, W: www.loroc.co.uk
 LONDON OFFICE: 3RD FLOOR, 86-88 PAUL STREET, LONDON EC2A 4NE, T: 0203 876 5333