

THIS DRAWING IS COPYRIGHT AND THE INTELLECTUAL PROPERTY OF LOROC ARCHITECTS LIMITED. THIS DRAWING MAY NOT BE REPRODUCED IN WHOLE OR IN PART WITHOUT WRITTEN AUTHORITY.

DO NOT SCALE

NO DIMENSIONS TO BE SCALED FROM THIS DRAWING. ALL DIMENSIONS TO BE CHECKED ON SITE PRIOR TO COMMENCEMENT OF WORKS AND ANY DISCREPANCIES REPORTED TO THE ARCHITECT / ENGINEER / CONTRACTOR. ALL INFORMATION ON THIS DRAWING IS SUBJECT TO A FULL AND COMPREHENSIVE TOPOGRAPHICAL SURVEY AND CONFIRMATION OF RELEVANT TITLE.

ADDITIONAL NOTES

ALL WORK TO BE CARRIED OUT IN ACCORDANCE WITH THE BUILDING REGULATIONS AND THE REQUIREMENTS OF THE LOCAL AUTHORITY.




Elevation Ref. AE7



Elevation Ref. AE8



Elevation Ref. AE9

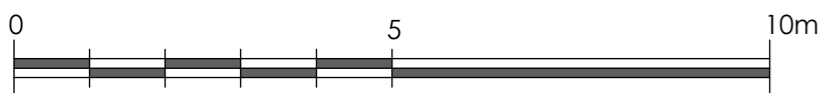

ADDITIONAL COMMENTS DENOTED ON DWG AREA AS (CDM)

CDM 2015 AREA	PERCEIVED SIGNIFICANT RESIDUAL RISKS THAT ARE EITHER / OR ANY COMBINATION OF THE FOLLOWING: NOT OBVIOUS ■ UNUSUAL ■ DIFFICULT TO MANAGE

CONSTRUCTION

USE

MAINTENANCE

DECOMMISSION

REV	DESCRIPTION	DRWN/CHKD	DATE



CLIENT
KMRE GROUP LIMITED

PROJECT
**BILDON MILL
BILDON
BRADFORD**

TITLE
General Arrangement Block A-D
Planning
PROPOSED ELEVATIONS (SHEET 2)

SCALE: 1:100 @ A2 DATE: FEB 18

DRAWING NO. 1522-110(P) REVISION IR

DRAWN BY - CHECKED BY

PURPOSE OF ISSUE
 PLANNING BUILDING REGS TENDER
 APPROVAL COMMENT CONSTRUCTION

LOROC ARCHITECTS
LEEDS OFFICE: 25a PARK SQUARE WEST, LEEDS LS1 2PW, T: 0113 233 7755, E: info@loroc.co.uk
LONDON OFFICE: 3RD FLOOR, 86-90 PAUL STREET, LONDON EC2A 4NE, T: 0203 875 5333, W: www.loroc.co.uk

