


Elevation Ref. BE1



Elevation Ref. BE2

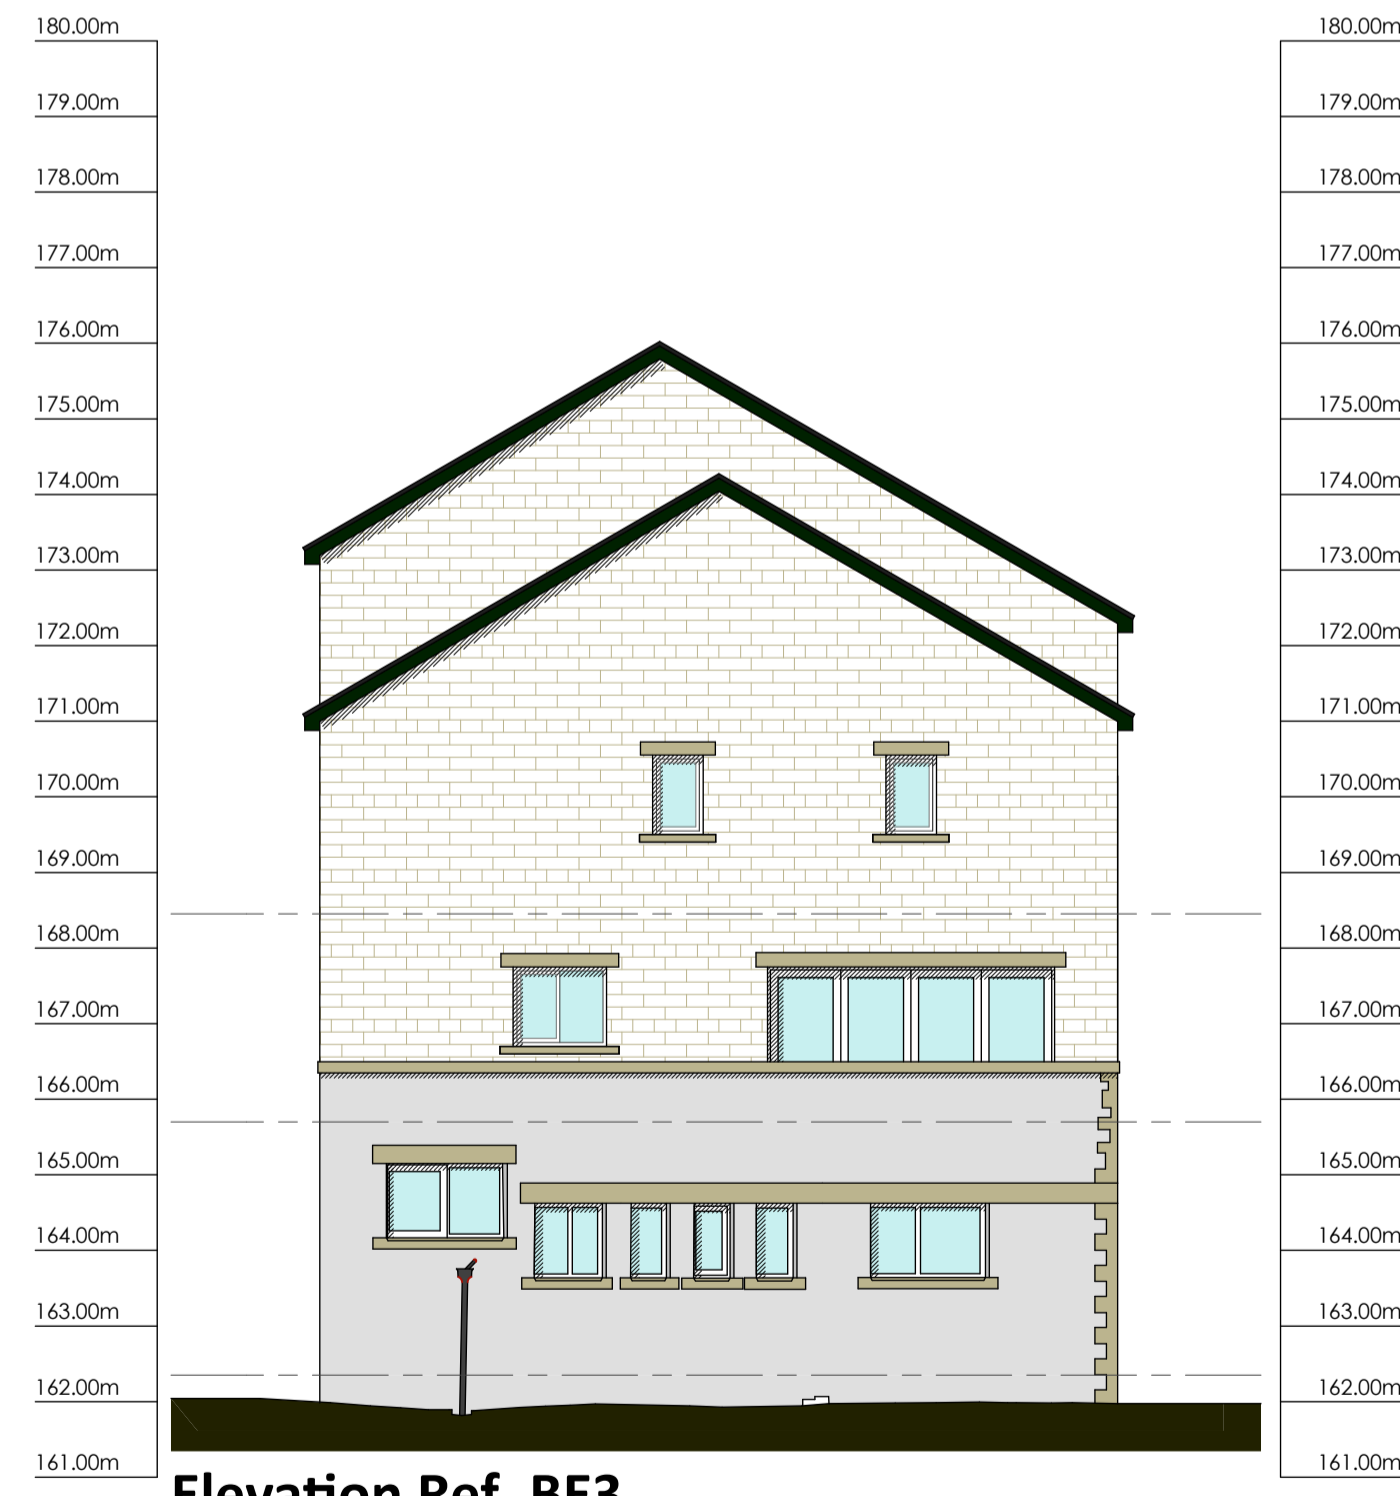

Elevation Ref. BE3



Elevation Ref. BE4

**COPYRIGHT RESERVED** ©

THIS DRAWING IS COPYRIGHT AND THE INTELLECTUAL PROPERTY OF LOROC ARCHITECTS LIMITED. THIS DRAWING MAY NOT BE REPRODUCED IN WHOLE OR IN PART WITHOUT WRITTEN AUTHORITY.

**DO NOT SCALE**

NO DIMENSIONS TO BE SCALED FROM THIS DRAWING. ALL DIMENSIONS TO BE CHECKED ON SITE PRIOR TO COMMENCEMENT OF WORKS AND ANY DISCREPANCIES REPORTED TO THE ARCHITECT / ENGINEER / CONTRACTOR. ALL INFORMATION ON THIS DRAWING IS SUBJECT TO A FULL AND COMPREHENSIVE TOPOGRAPHICAL SURVEY AND CONFIRMATION OF RELEVANT TITLE.

**ADDITIONAL NOTES**

ALL WORK TO BE CARRIED OUT IN ACCORDANCE WITH THE BUILDING REGULATIONS AND THE REQUIREMENTS OF THE LOCAL AUTHORITY.

REV	DESCRIPTION	DRWN/CHKD	DATE



CLIENT	KMRE GROUP LIMITED		
PROJECT	BAILDON MILL BAILDON BRADFORD		
TITLE	General Arrangement Block B Planning PROPOSED ELEVATIONS		
SCALE	1:100 @ A1	DATE	FEB 18
DRAWING NO.	1522-111(P)	REVISION	-
DRAWN BY	IR	CHECKED BY	

- PURPOSE OF ISSUE
- PLANNING
  - BUILDING REGS
  - TENDER
  - APPROVAL
  - COMMENT
  - CONSTRUCTION

LOROC ARCHITECTS  
LEEDS OFFICE: 256 PARK SQUARE WEST, LEEDS LS1 2PW, T: 0113 233 7755, E: info@loroc.co.uk  
LONDON OFFICE: 3RD FLOOR, 46-49 PAUL STREET, LONDON EC2A 4NE, T: 0203 876 5333, W: www.loroc.co.uk

ADDITIONAL COMMENTS DENOTED ON DWG AREA AS (CDM)	PERCEIVED SIGNIFICANT RESIDUAL RISKS THAT ARE EITHER / OR ANY COMBINATION OF THE FOLLOWING : NOT OBVIOUS ■ UNUSUAL ■ DIFFICULT TO MANAGE
CDM 2015 AREA	

CONSTRUCTION

USE

MAINTENANCE

DECOMMISSION